

Bridge Station

This play equipment is recommended for children ages 5 - 12

Scale: 3/16" = 1'-0"  
This drawing can be scaled only when in an 11" x 17" format

Drawn By: Jason Roberts  
Date: 05/16/16  
Quote Number: MBT225

**BigToys**


544 Chestnut Street  
Chattanooga, TN 37402  
866.814.8697 www.bigtoys.com



Total Play Components	15
Elevated Play Components	8
Elevated Play Components Accessible by Ramp	0 Req. 0
Elevated Components Accessible by Transfer	8 Req. 4
Accessible Ground Level Components Shown	7 Req. 3
Different Types of Ground Level Components	4 Req. 3

User Capacity	45 - 55
Critical Fall Height	7'-6"

Big Toys

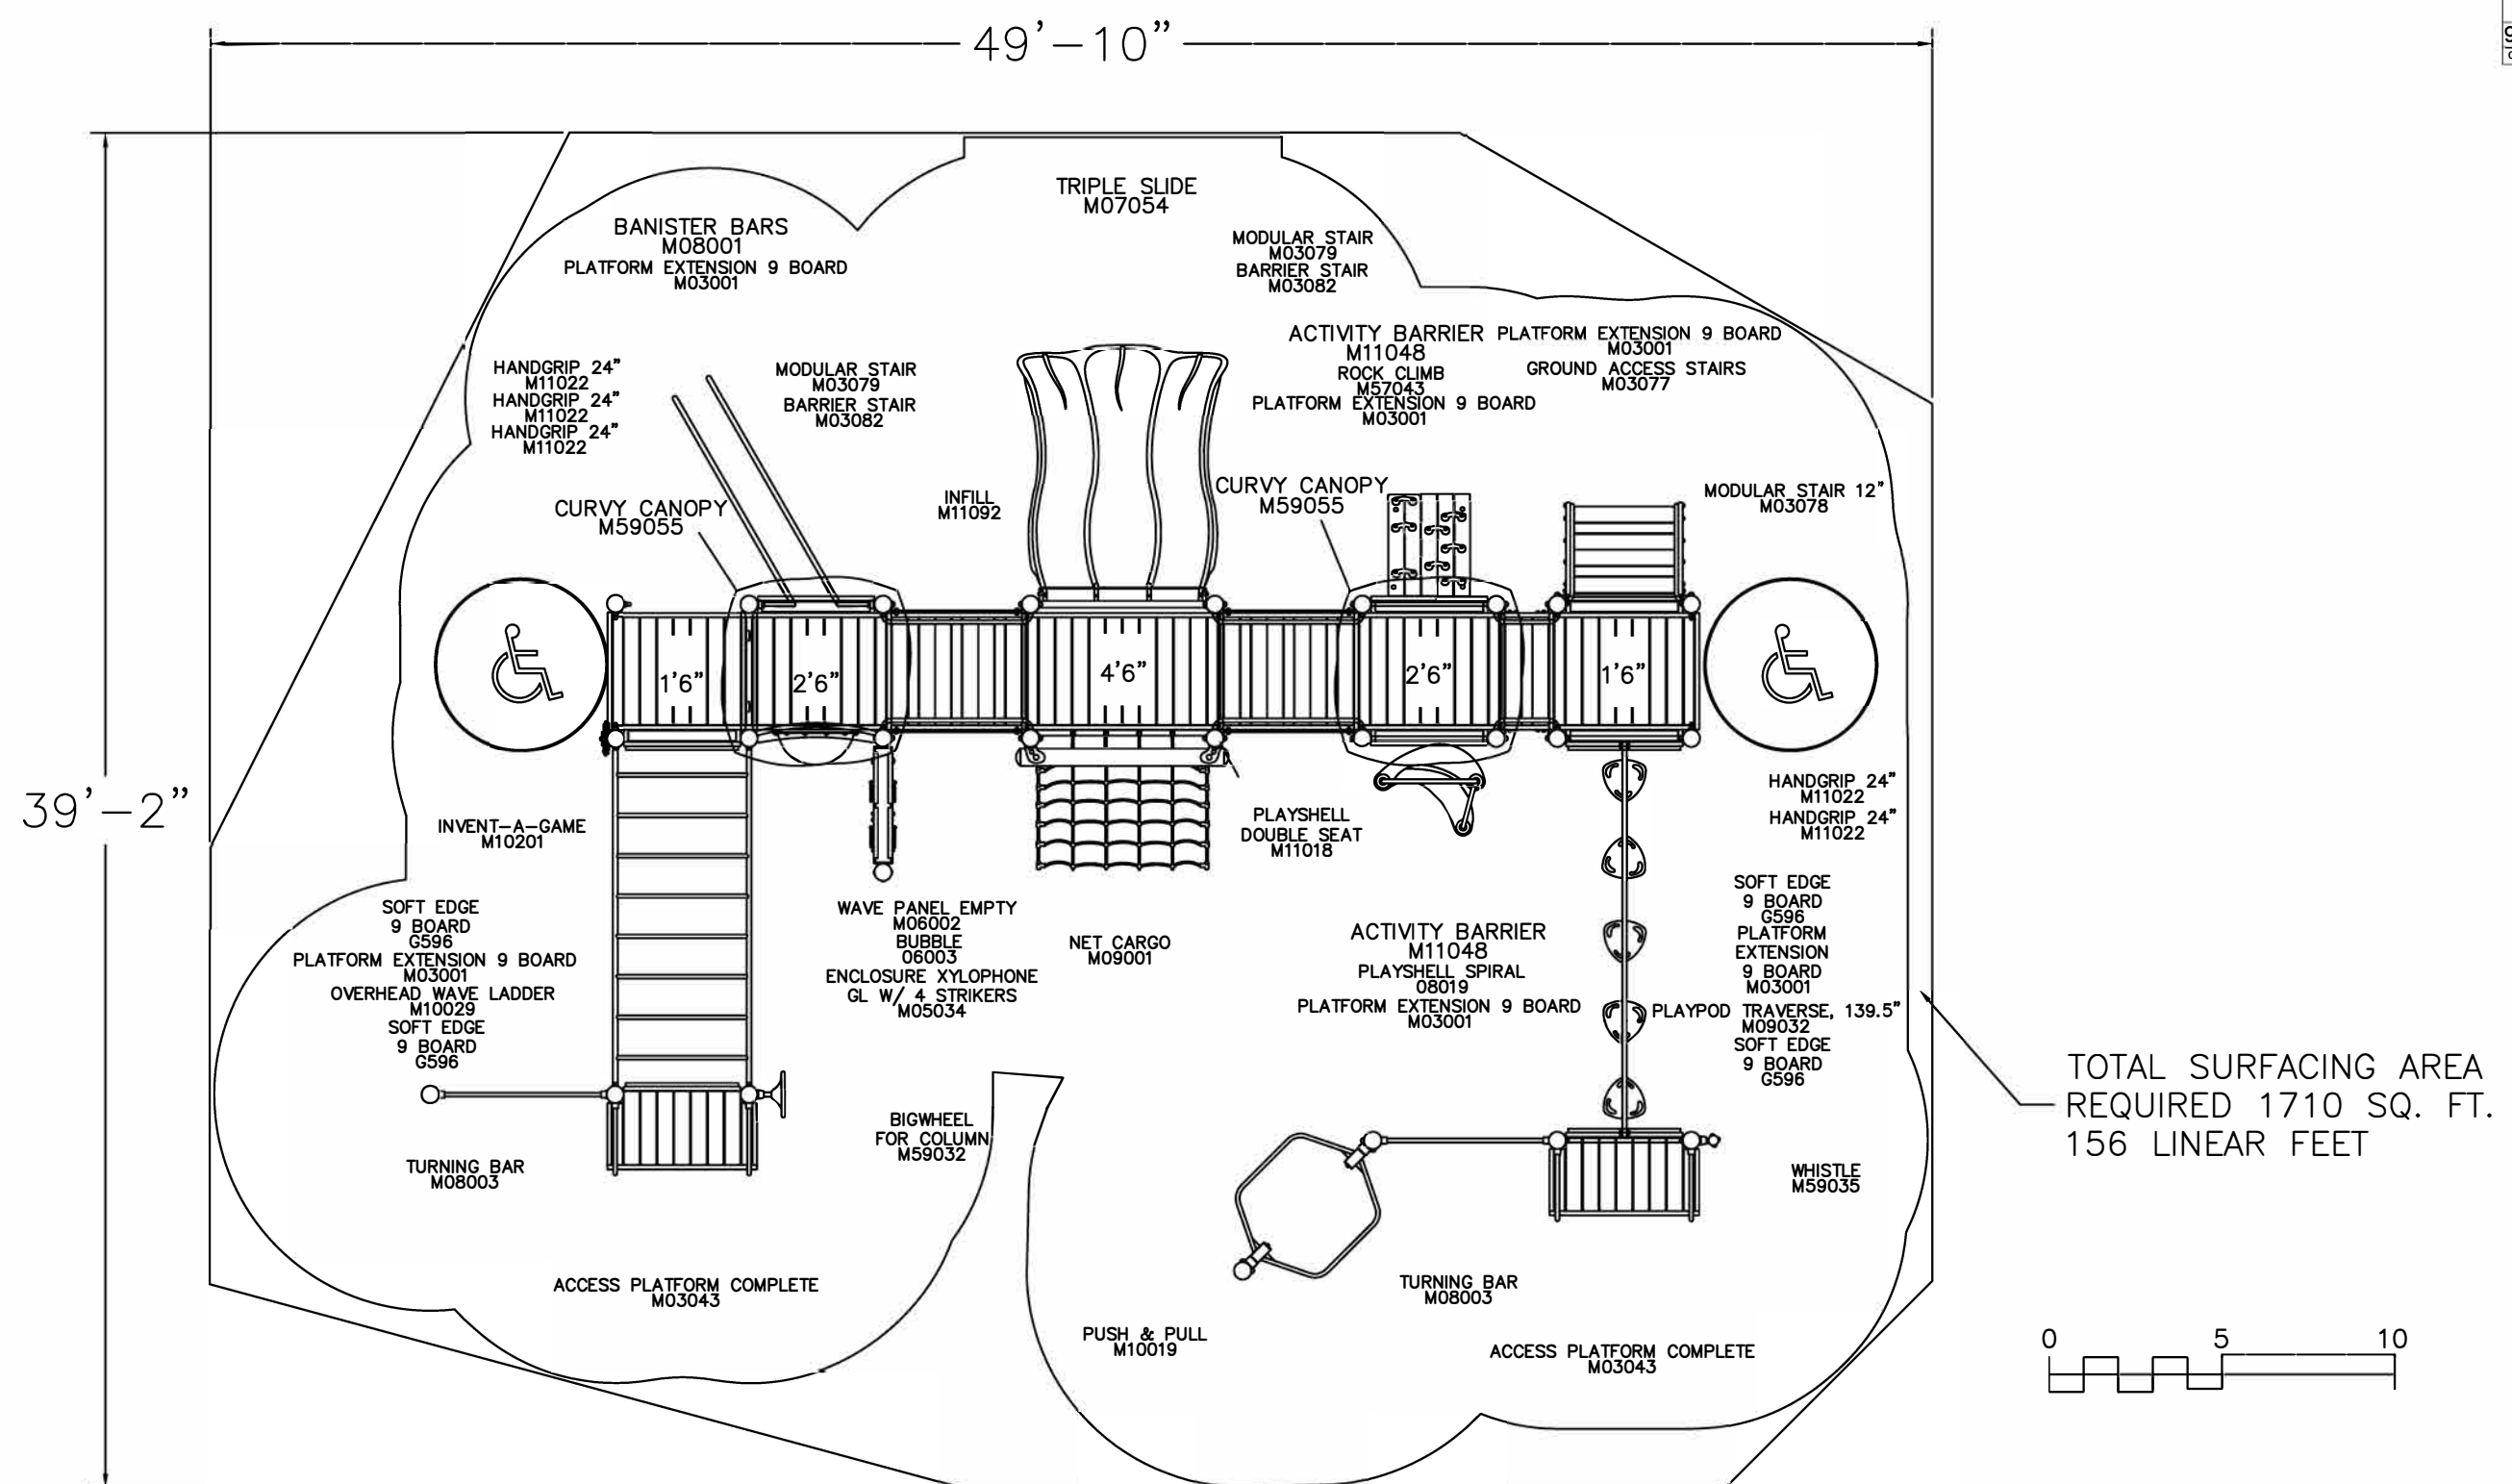

TOTAL SURFACING AREA REQUIRED 1710 SQ. FT.  
156 LINEAR FEET

It is the manufacturer's opinion that the structure shown herein complies with current ada standards concerning accessibility if used with proper accessible surfacing and together with other necessary ground level play equipment.  
**IMPORTANT:** Never install play equipment over hard, unresilient surfaces such as asphalt, concrete, or compacted earth. It is the owner's responsibility to ensure the "minimum area required" contains an appropriate amount of resilient material to cushion accidental falls.